



Notes

Location Key

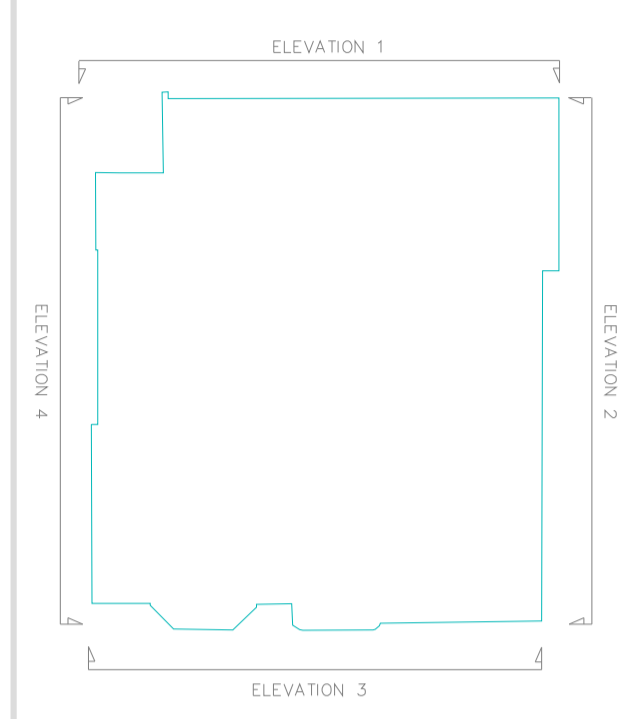


| |
|--------|
| 67.00m |
| 66.00m |
| 65.00m |
| 64.00m |
| 63.00m |
| 62.00m |
| 61.00m |
| 60.00m |
| 59.00m |
| 58.00m |
| 57.00m |
| 56.00m |
| 55.00m |
| 54.00m |
| 53.00m |
| 52.00m |
| 51.00m |
| 50.00m |

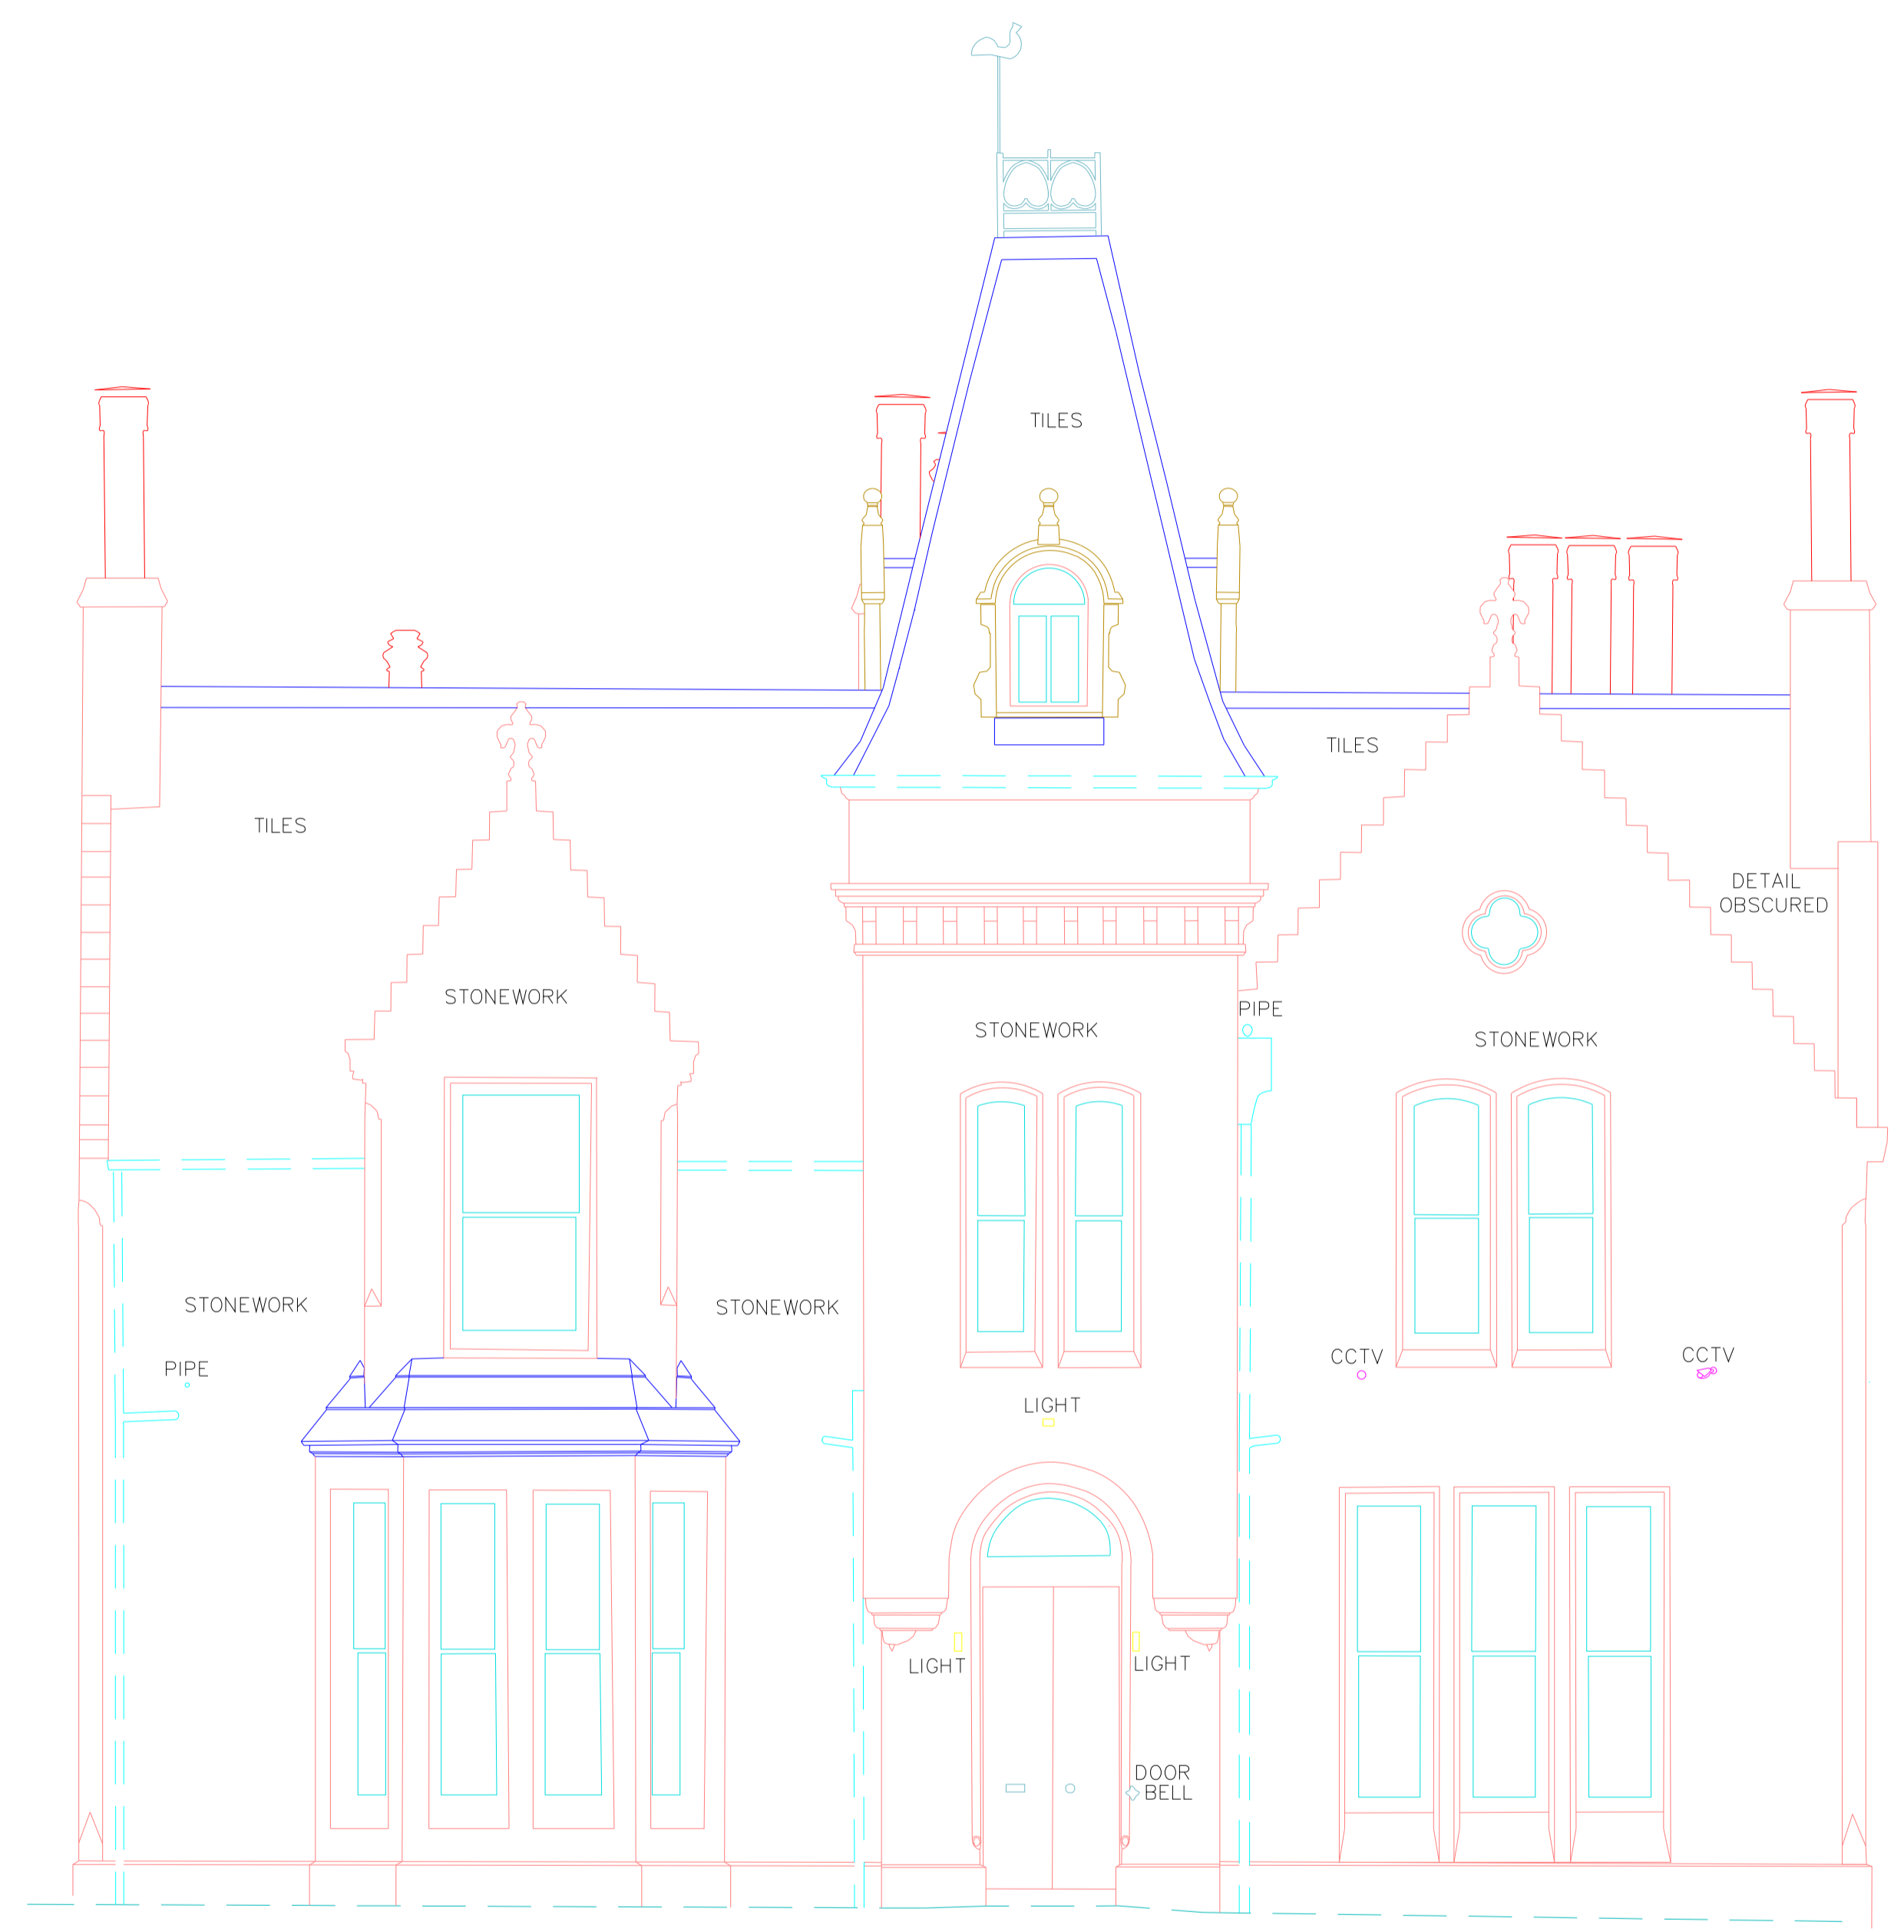

| |
|--------|
| 67.00m |
| 66.00m |
| 65.00m |
| 64.00m |
| 63.00m |
| 62.00m |
| 61.00m |
| 60.00m |
| 59.00m |
| 58.00m |
| 57.00m |
| 56.00m |
| 55.00m |
| 54.00m |
| 53.00m |
| 52.00m |
| 51.00m |
| 50.00m |

ELEVATION THREE

| REV | DATE | DRAWN | DESCRIPTION | CHECK |
|-----|------|-------|-------------|-------|
| - | - | - | - | - |
| - | - | - | - | - |

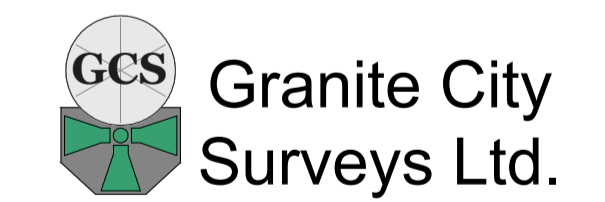

Granite City Surveys Ltd.

Land Surveying, Setting Out,
Elevational Surveys, Legal Title Surveys

Chattan Mews Offices
18 Chattan Place
Aberdeen AB10 6RD

Tel: 01224 864263 Fax: 01224 864264
email: info@GraniteCitySurveys.co.uk
www.GraniteCitySurveys.co.uk

Project:

Drawing Title:
**ELEVATIONS
SOUTH FACING ELEVATION**

Client:

Project No: Drawing No: **E03**

Drawn by: Checked by:

Scale: **1:50 at A1** Date: